


- DLC Day Work
- DLC Night Work
- PWSA Watermain Work
- Gas Company Work
- Upcoming Work
- Other Utilities

STAGE 1A  
 STAGE 1B  
 STAGE 2  
 STAGE 3  
 STAGE 4A  
 STAGE 4B  
 STAGE 4C  
 STAGE 5  
 STAGE 6  
 STAGE 7  
 STAGE 8  
 STAGE 9A  
 STAGE 9B  
 STAGE 10A  
 STAGE 10B  
 STAGE 10C

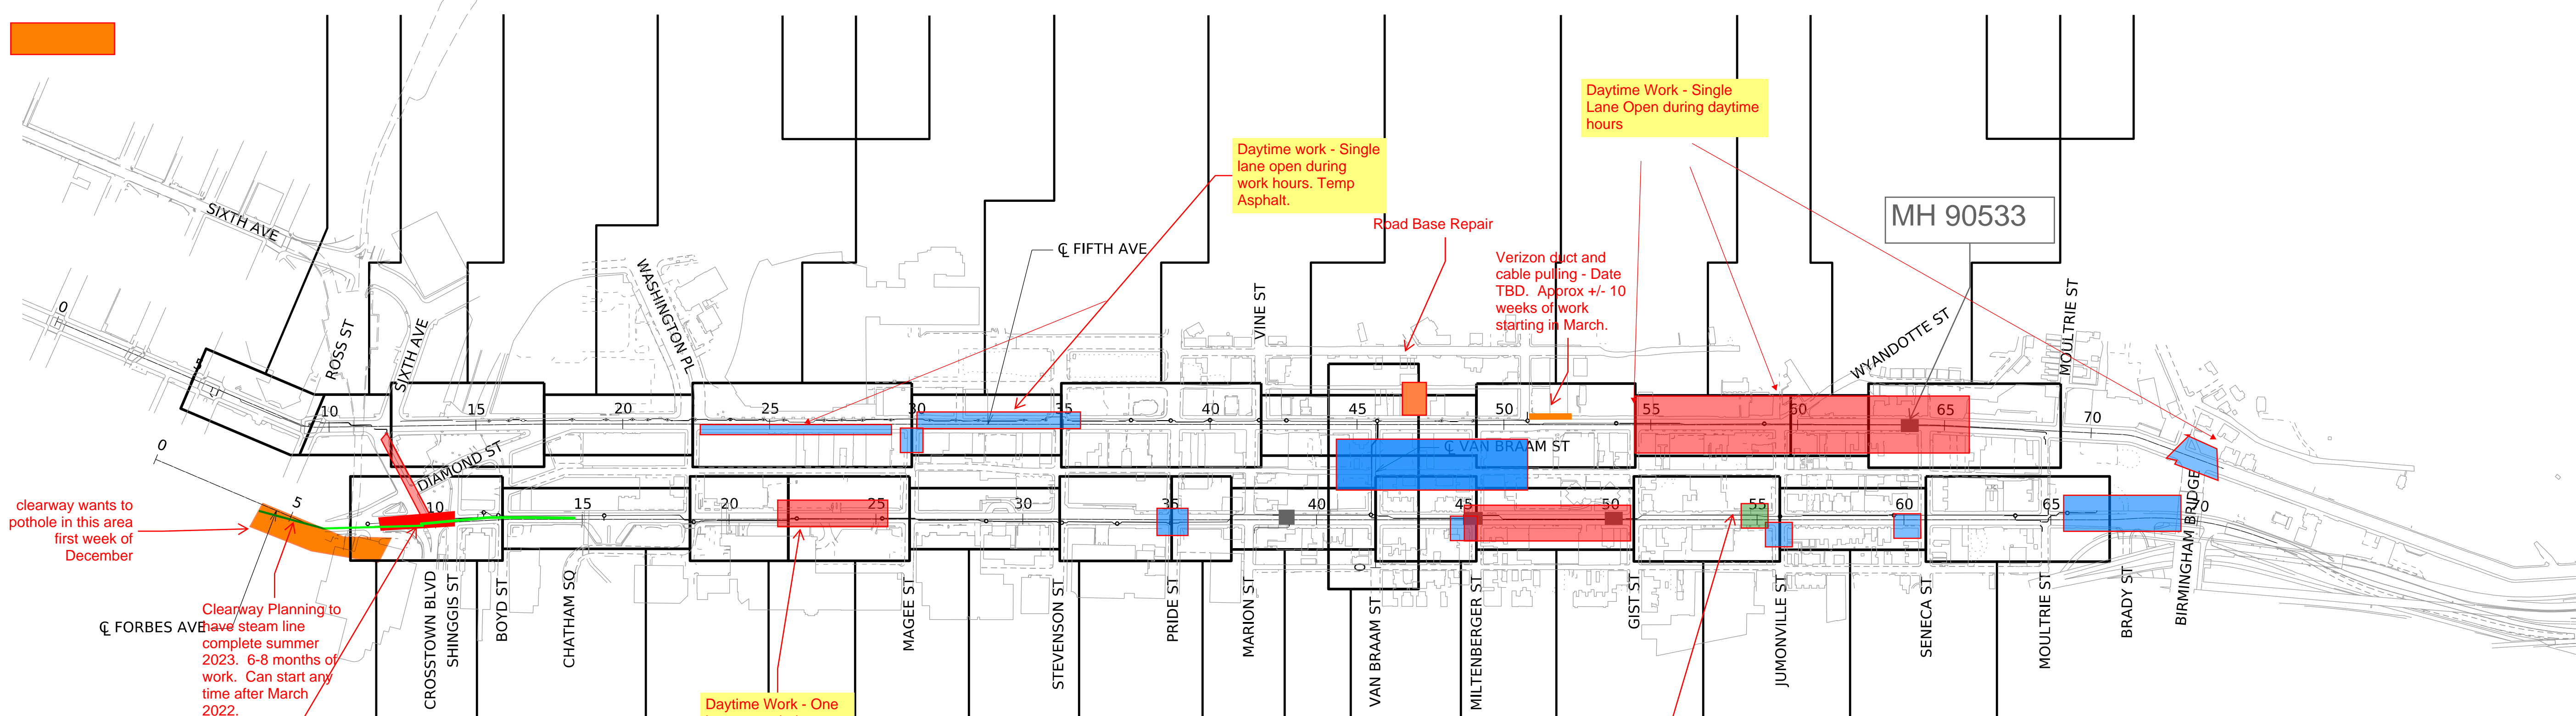

Partial closure of intersection movements. Work is ongoing. Around the clock work - 6 days per week.

Daytime Work - One lane open during work hours - All forbes work areas outside of Sixth/Diamond.

Note: In order to maintain BRT overall schedule, all work areas are subject to change based on unknown conditions inherent in underground work.

150 0 150 300 FEET

DRAWING NAME: SNAVES  
 PLOTTED SCALE: 300.00000000 - 1/4"  
 PLOTTED BY: lgsattd



REV NO	REVISIONS	DATE	BY	APPD

<b>DLC</b> <b>DUQUESNE LIGHT CO.</b>	
DATE COMPI'D	ENG. CHK.
DRAWN BY	ENG. CHK.
DRAFT CHK	ENG. CHK.
DESIGN ENG.	ENG. CHK.

PORT AUTHORITY OF ALLEGHENY COUNTY PITTSBURGH		PENNSYLVANIA	
<b>OVERALL STAGING MAP</b>			
NO.	STA. NO.	ANSI	DGN. NO.
			7
SCALE 1" = 300'			